


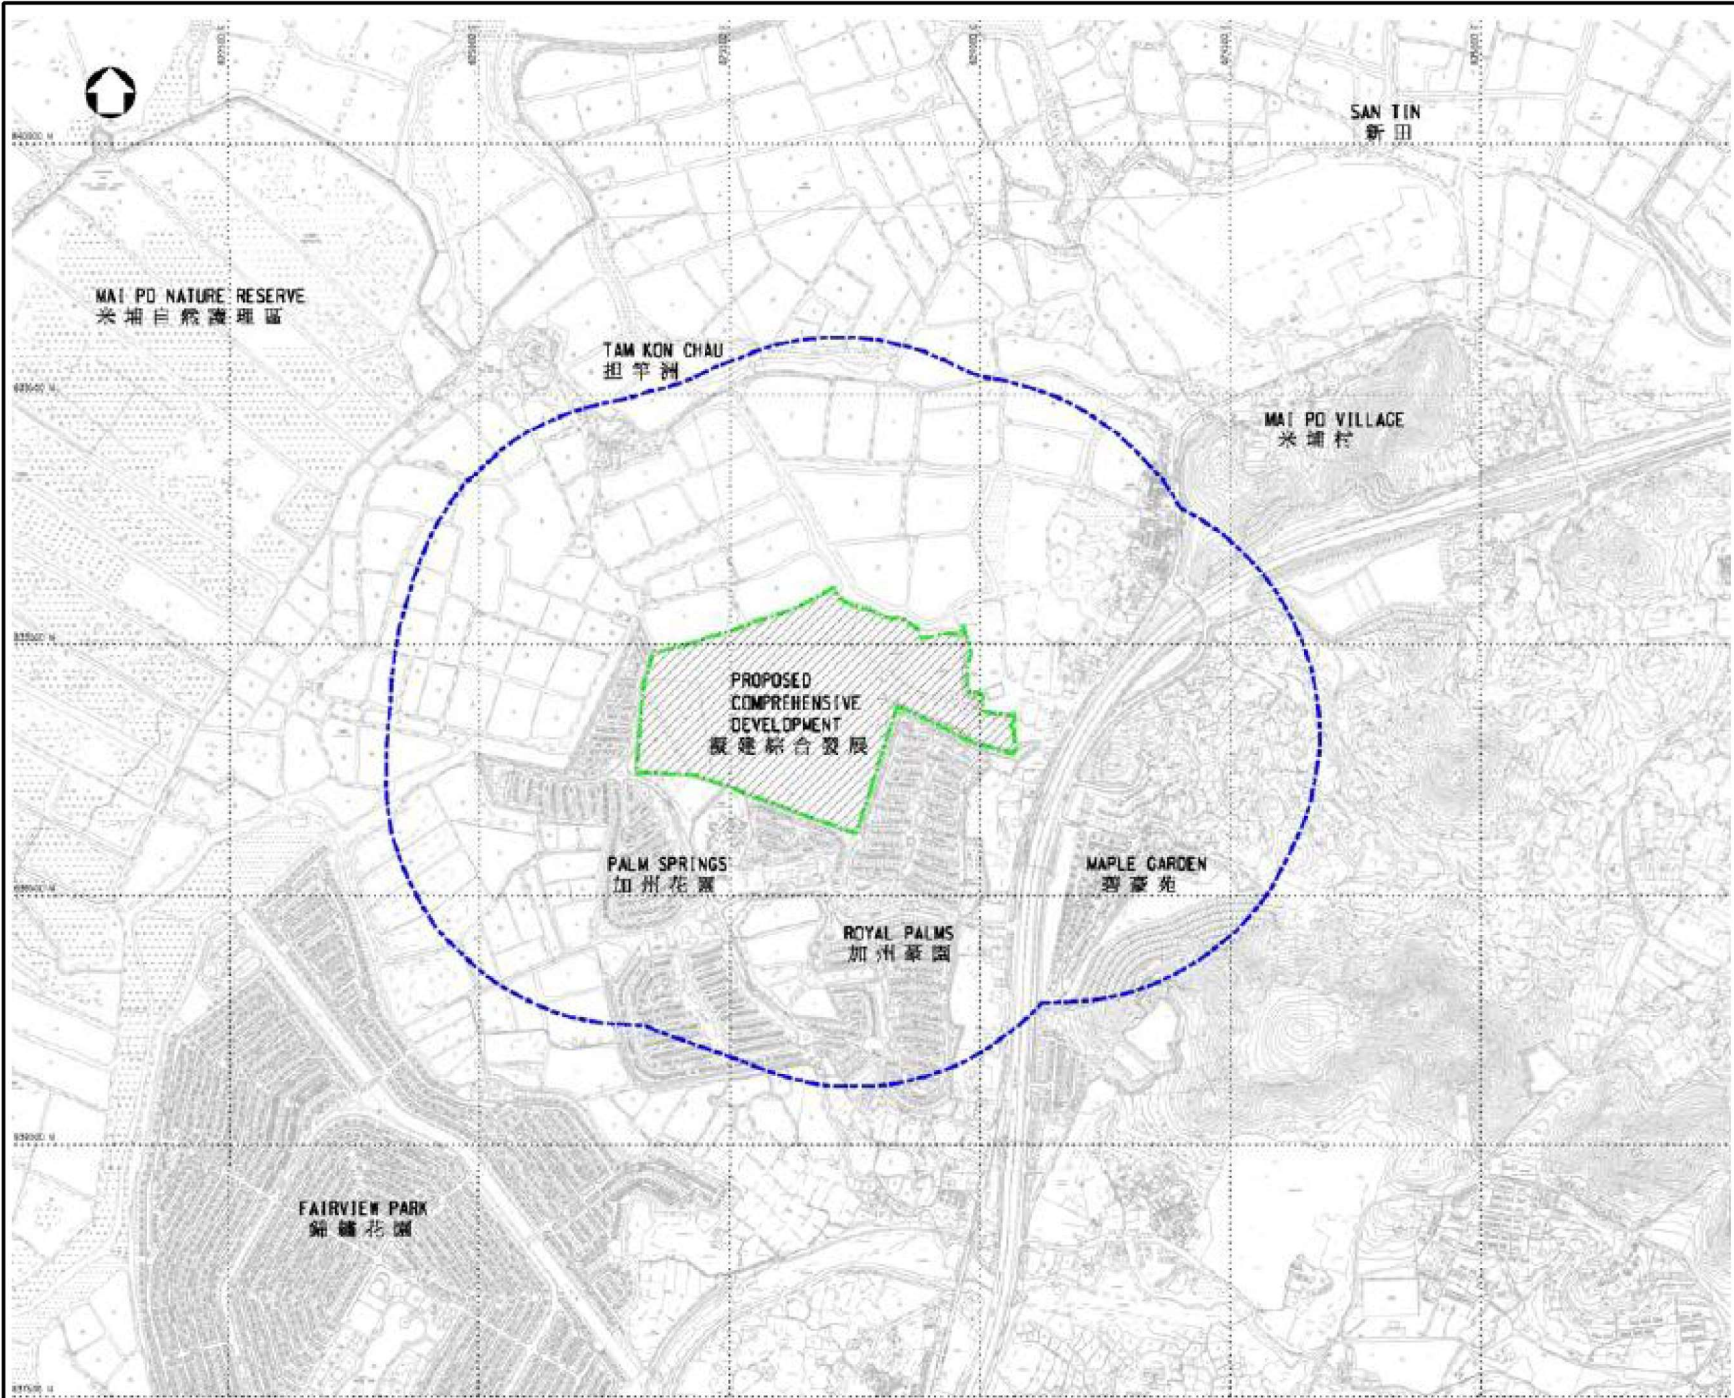

Notes					
Key to symbols					
 Site Boundary  500m Assessment Area  Proposed Comprehensive Development					
Reference drawings					
Rev	Date	Drawn	Description	Chk'd	App'd
M M MOTT MACDONALD			3/F Manulife Place 348 Kwun Tong Road Kwun Tong, Kowloon Hong Kong T +852 2828 5757 F +852 2827 1823 W mottmac.com		
Client					
PROFIT POINT ENTERPRISES LIMITED					
Project					
PROPOSED COMPREHENSIVE DEVELOPMENT AT WO SHANG WAI, YUEN LONG					
Title					
General Layout Plan of the Project Site					
Designed			Eng check		
Drawn			Coordination		
Dwg check			Approved		
Scale at A1		Status		Rev	
Drawing Number			Figure 1.1		