


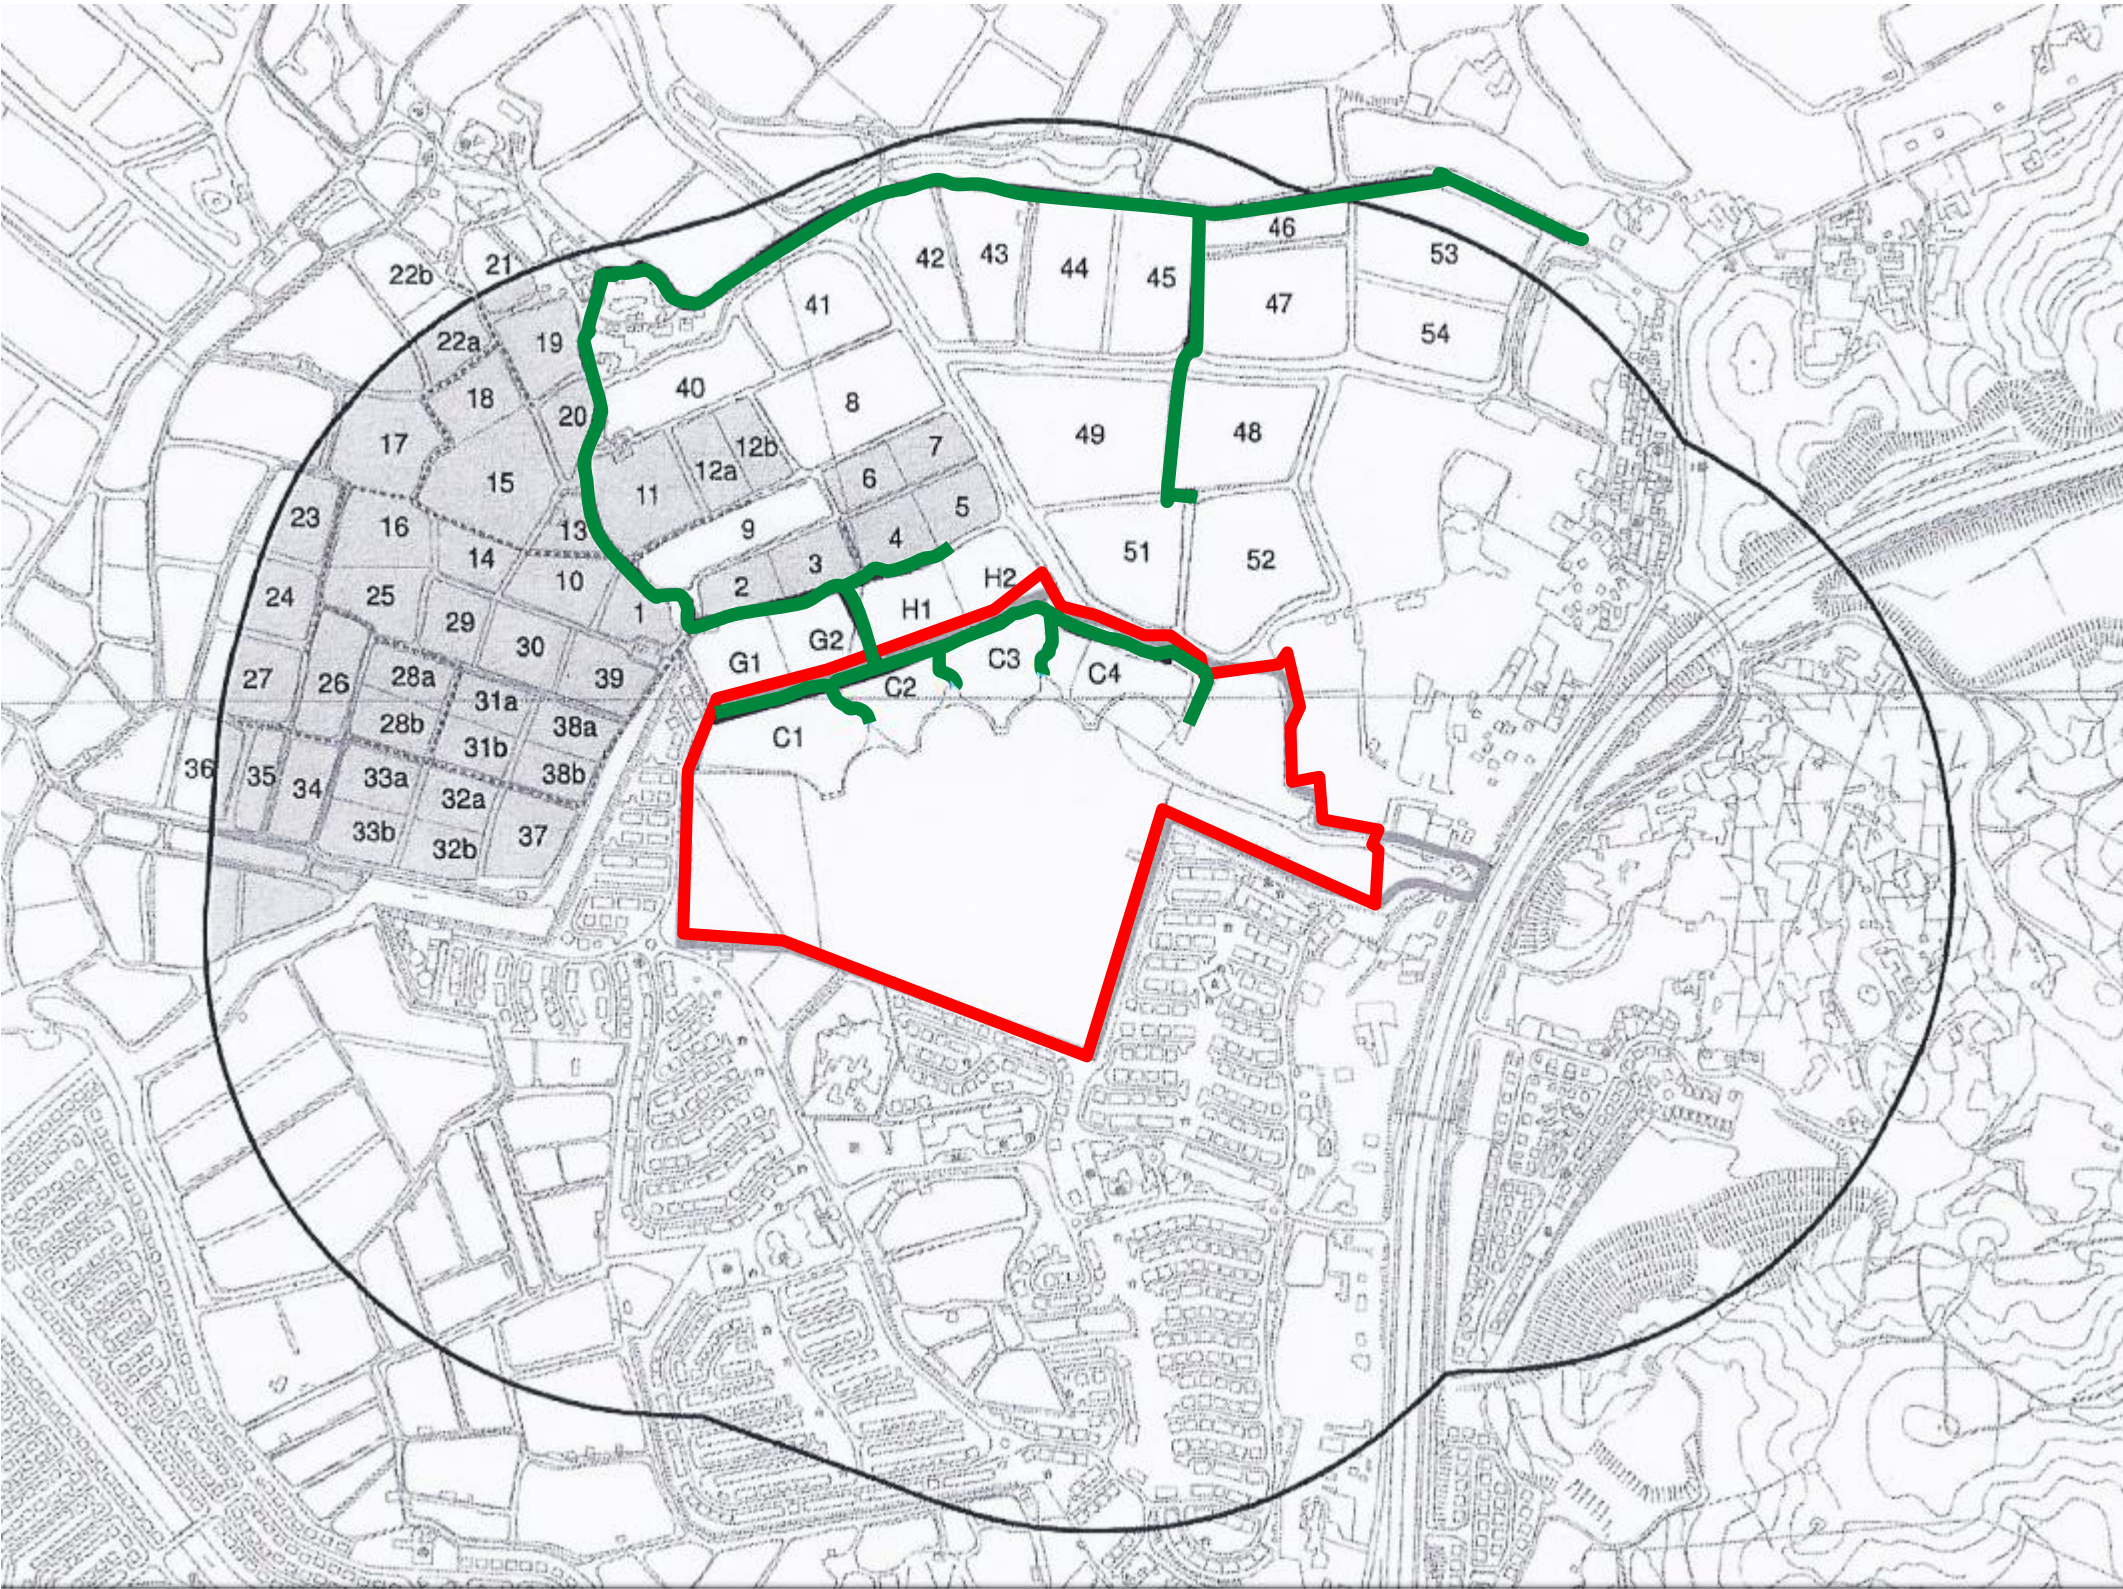

Notes

Key to symbols

Project Area

Assessment Area

Transect

Reference drawings

Rev

Date

Drawn

Description

Ch'k'd

App'd

M

MOTT  
MACDONALD

3/F Manulife Place  
348 Kwun Tong Road  
Kwun Tong, Kowloon  
Hong Kong  
T +852 2828 5757  
F +852 2827 1823  
W mottmac.com

Client

PROFIT POINT ENTERPRISES LIMITED

Project

PROPOSED COMPREHENSIVE DEVELOPMENT  
AT WO SHANG WAI, YUEN LONG

Title

Survey Area and Transect  
Walked

Designed

Drawn

Dwg check

Scale at A1

Status

Eng check

Coordination

Approved

Rev

Drawing Number

Figure 4.1