


**LEGENDS:**

	ASSESSMENT AREA (500m FROM PROJECT AREA AND SITE OF CONSERVATION CONCERN)
	PROPOSED COMPREHENSIVE DEVELOPMENT

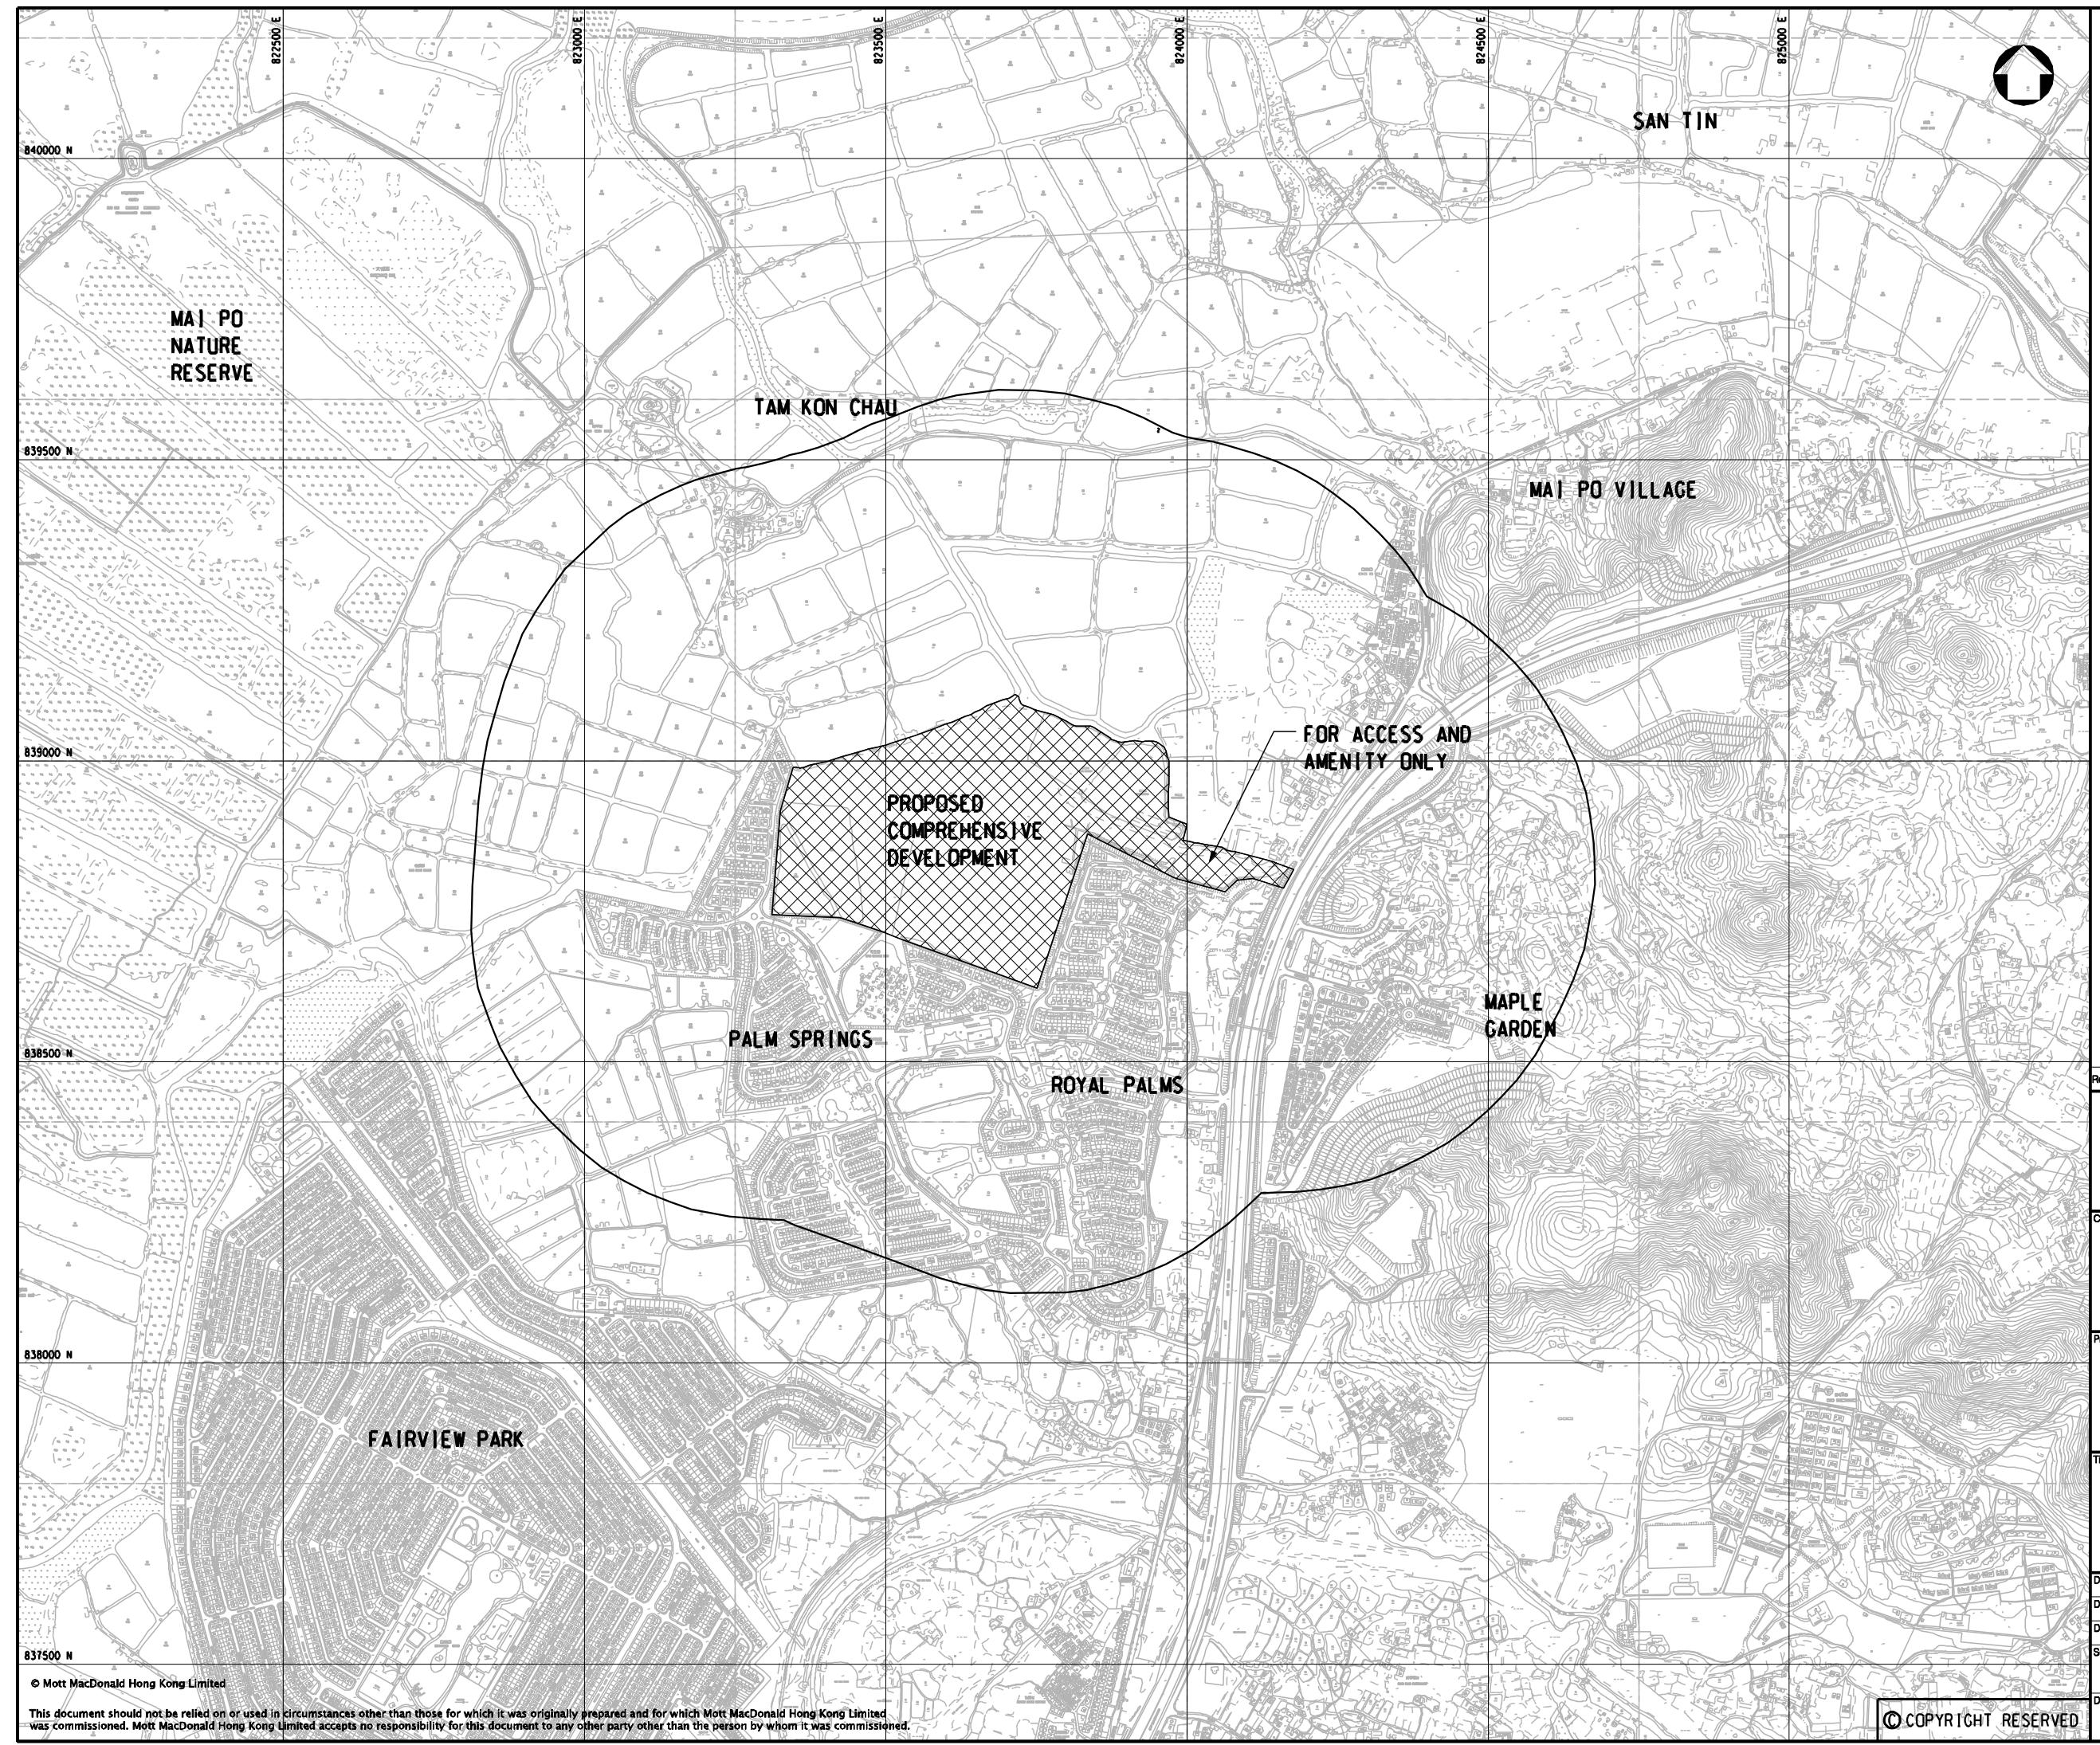

Rev	Date	Drawn	Description	Chk'd	App'd
			Mott MacDonald Hong Kong Ltd 7th Floor West Wing Office Building New World Centre 21/F, 22/F, 23/F Tsim Sha Tsui, Kowloon Hong Kong Tel: 2828 5757 Fax: 2877 1823 Web: www.mottmac.com.hk		
<b>Client</b>					
<b>PROFIT POINT ENTERPRISES LTD</b>					
<b>Project:</b>					
<b>PROPOSED COMPREHENSIVE DEVELOPMENT AT WO SHANG WAI, YUEN LONG</b>					
<b>Title</b>					
<b>LOCATIONS AND ASSESSMENT AREA OF THE PROPOSED DEVELOPMENT SITE</b>					
Designed	PW		Eng.Chk.		
Drawn	TSG		Coordination		
Dwg.Chk.	JC		Approved	AFK	
Scale	1:10000@A3	Project		Status	
	CAD File	J:\221005\REPORT\ENV\EA_REPORT\0801\env.fln.dgn			
Drawing No.					